

Do not scale from this drawing.
 Verify dimensions by site measurement.
 Read this drawing in conjunction with the latest architectural and structural drawings.
 This drawing is based on the following information:-


The information shown upon this drawing regarding existing services has been based upon details provided by either the utility supply authorities or survey companies. Hilson Moran Partnership Ltd. do not accept any responsibility for the correctness or accuracy of this information and advise that any party make their own enquiries prior to its use.

Notes

- Connections to buildings are indicative only.

Legend

- Existing UK Power Networks High and Low Voltage (EHV).
- Proposed UK Power Networks High and Low Voltage (EHV).
- UK Power Networks Extra High Voltage (EHV).
- Existing UK Power Networks Substation.
- New UK Power Networks Substation.
- Site Boundary.

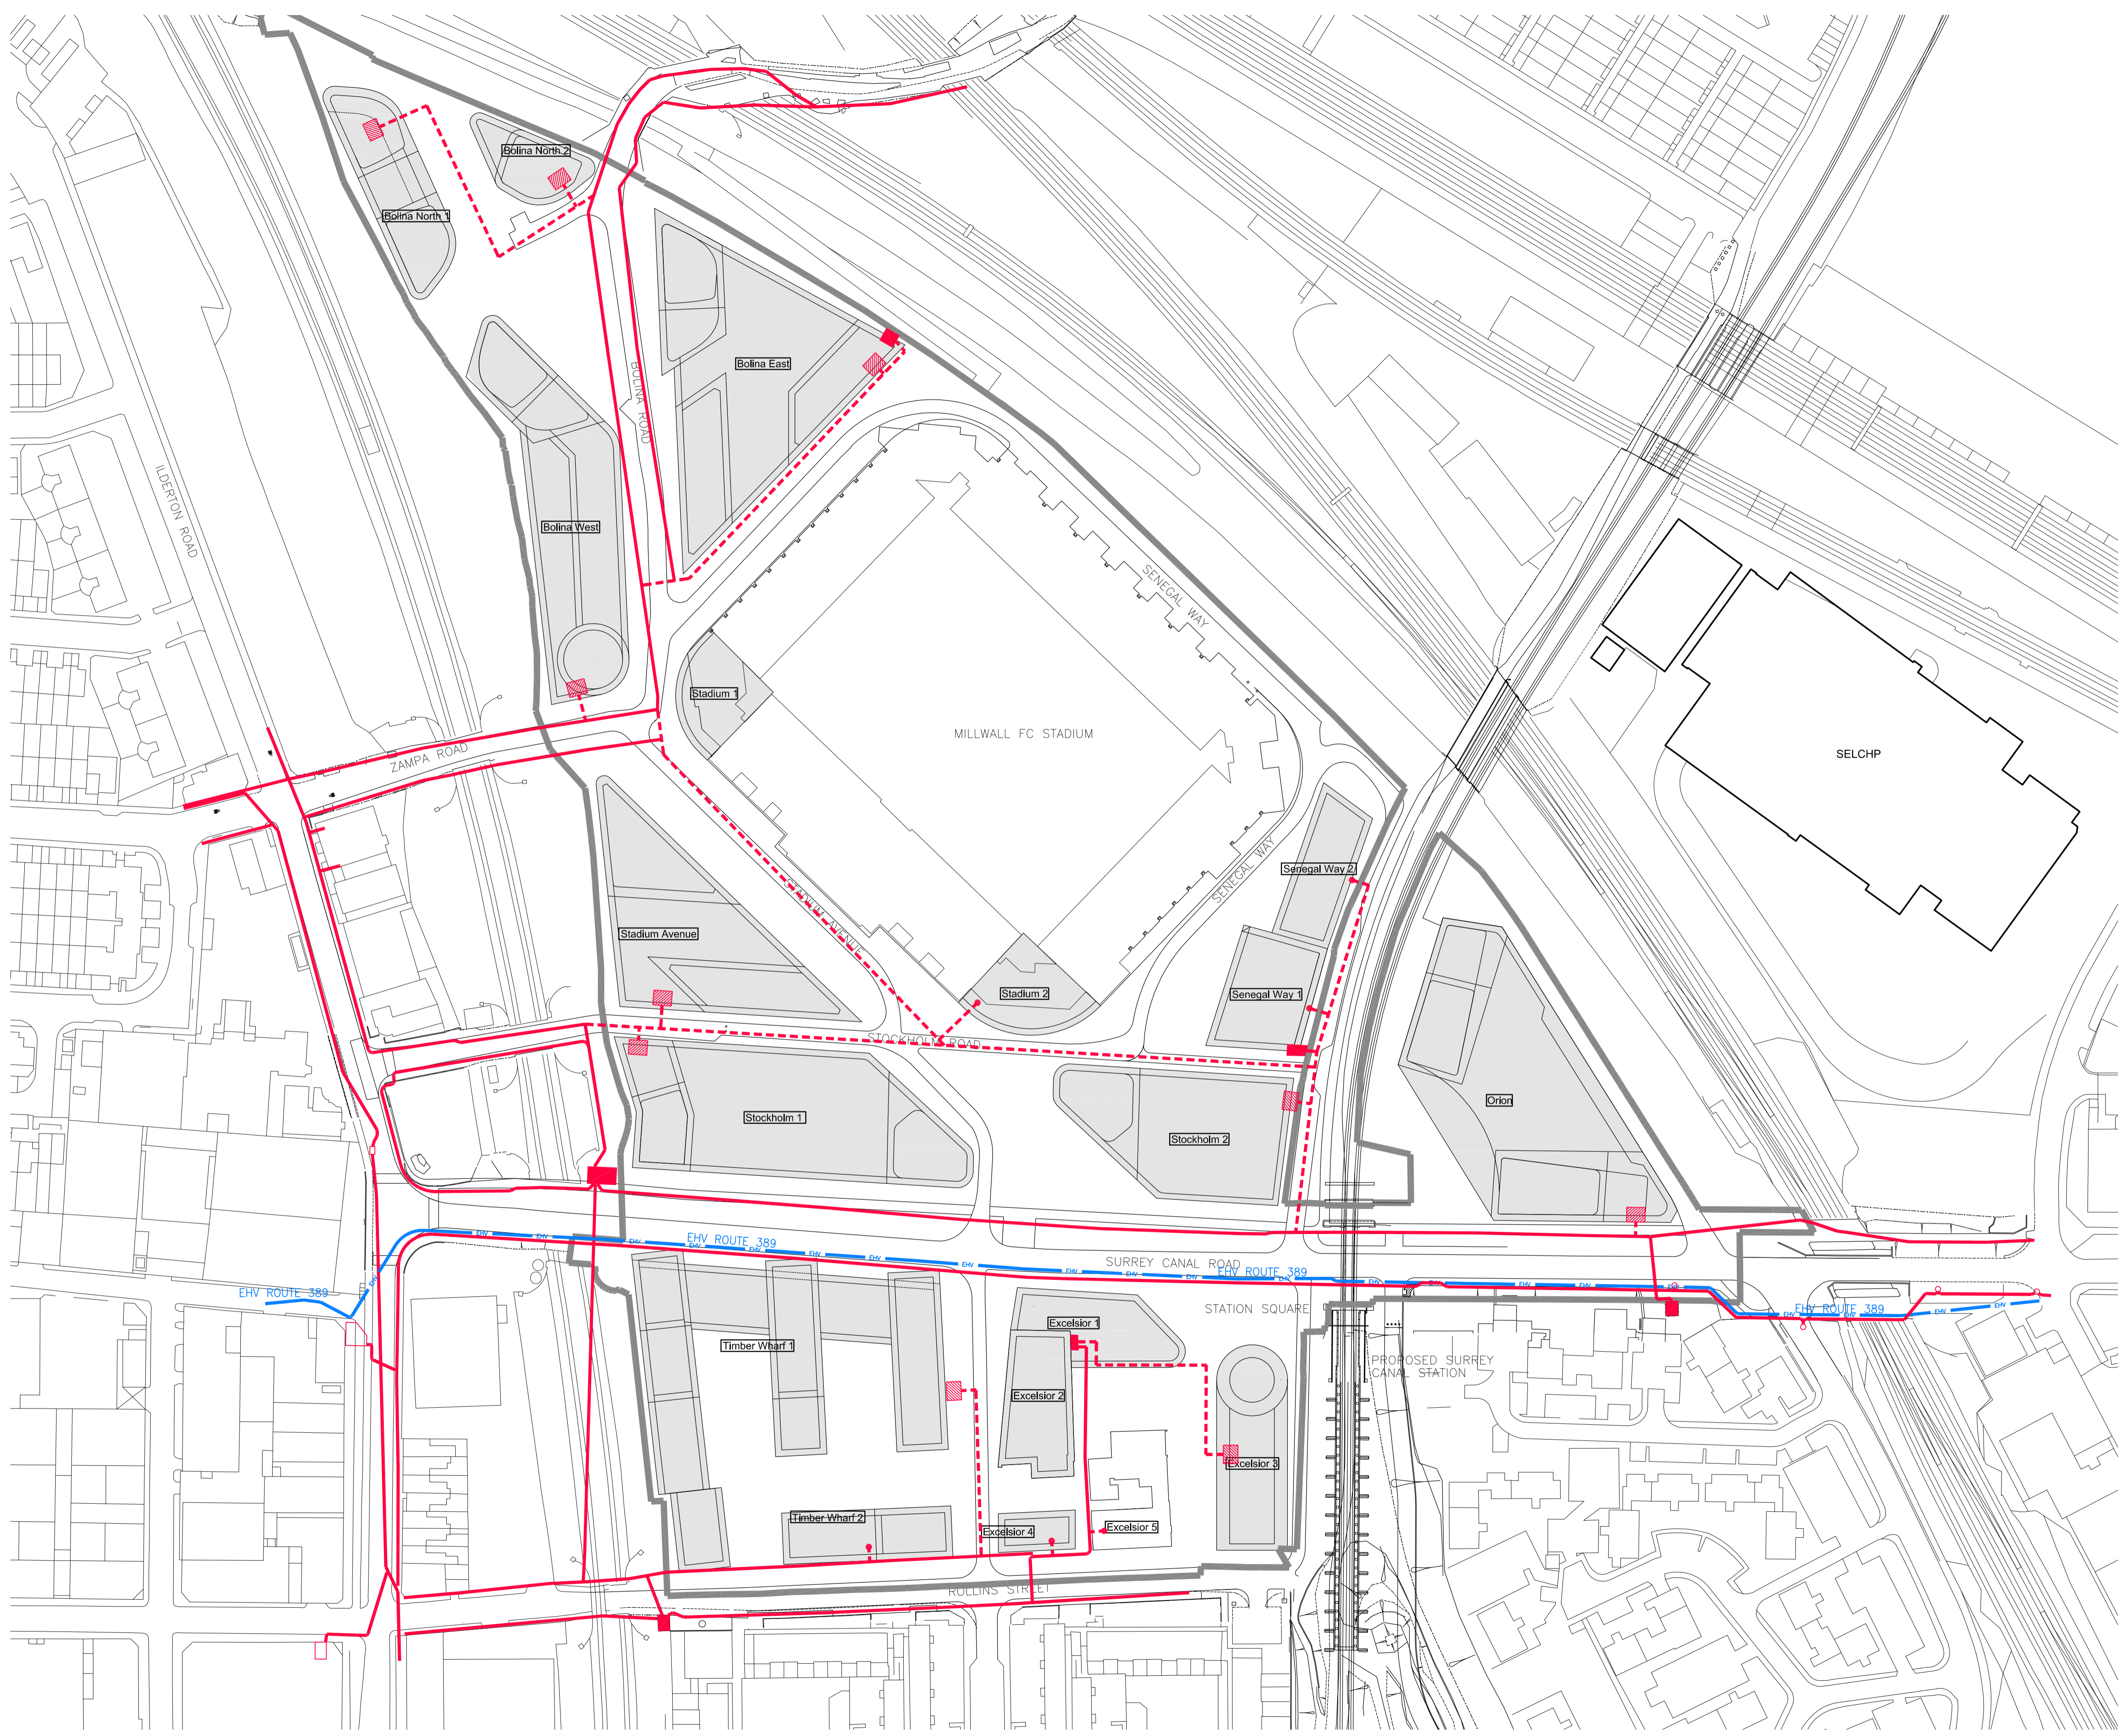

FOR INFORMATION ONLY

| Revision | Date | Description | Initials | Checked |
|----------|----------|-------------------------|----------|---------|
| 01 | 10.12.10 | Issued for Information. | CJA | KWH |
| 00 | 24.11.10 | Issued for Information. | CJA | KWH |

HILSON MORAN

HILSON MORAN • CONSULTING ENGINEERS
 Farnborough: T: + 44(0) 1252 550 500 F: + 44(0) 1252 550 501
 London: T: + 44(0) 20 7940 8888 F: + 44(0) 20 7940 8801
 Manchester: T: + 44(0) 161 876 4890 F: + 44(0) 161 877 4989

Architect
SEW
 1 Compton Courtyard
 40 Compton Street
 London EC1V 0AP
 Client/Project

Renewal
 Surrey Canal

**Proposed Site Plan
 Proposed Electrical Distribution
 (UK Power Network)**

| Drawn | Checked | Approved |
|--------------------|---------------------|----------|
| CJA | KWH | - |
| Date | Sheet Size | Scale |
| October 2010 | A0 | 1:1000 |
| HMP Drawing Number | File Ref: | Revision |
| 8450/Study/4104 | 8450-ST-4104-02.dwg | 01 |